




Tradical® Hemcrete® Rendered wall with timber frame in centre - For casting between temporary shuttering

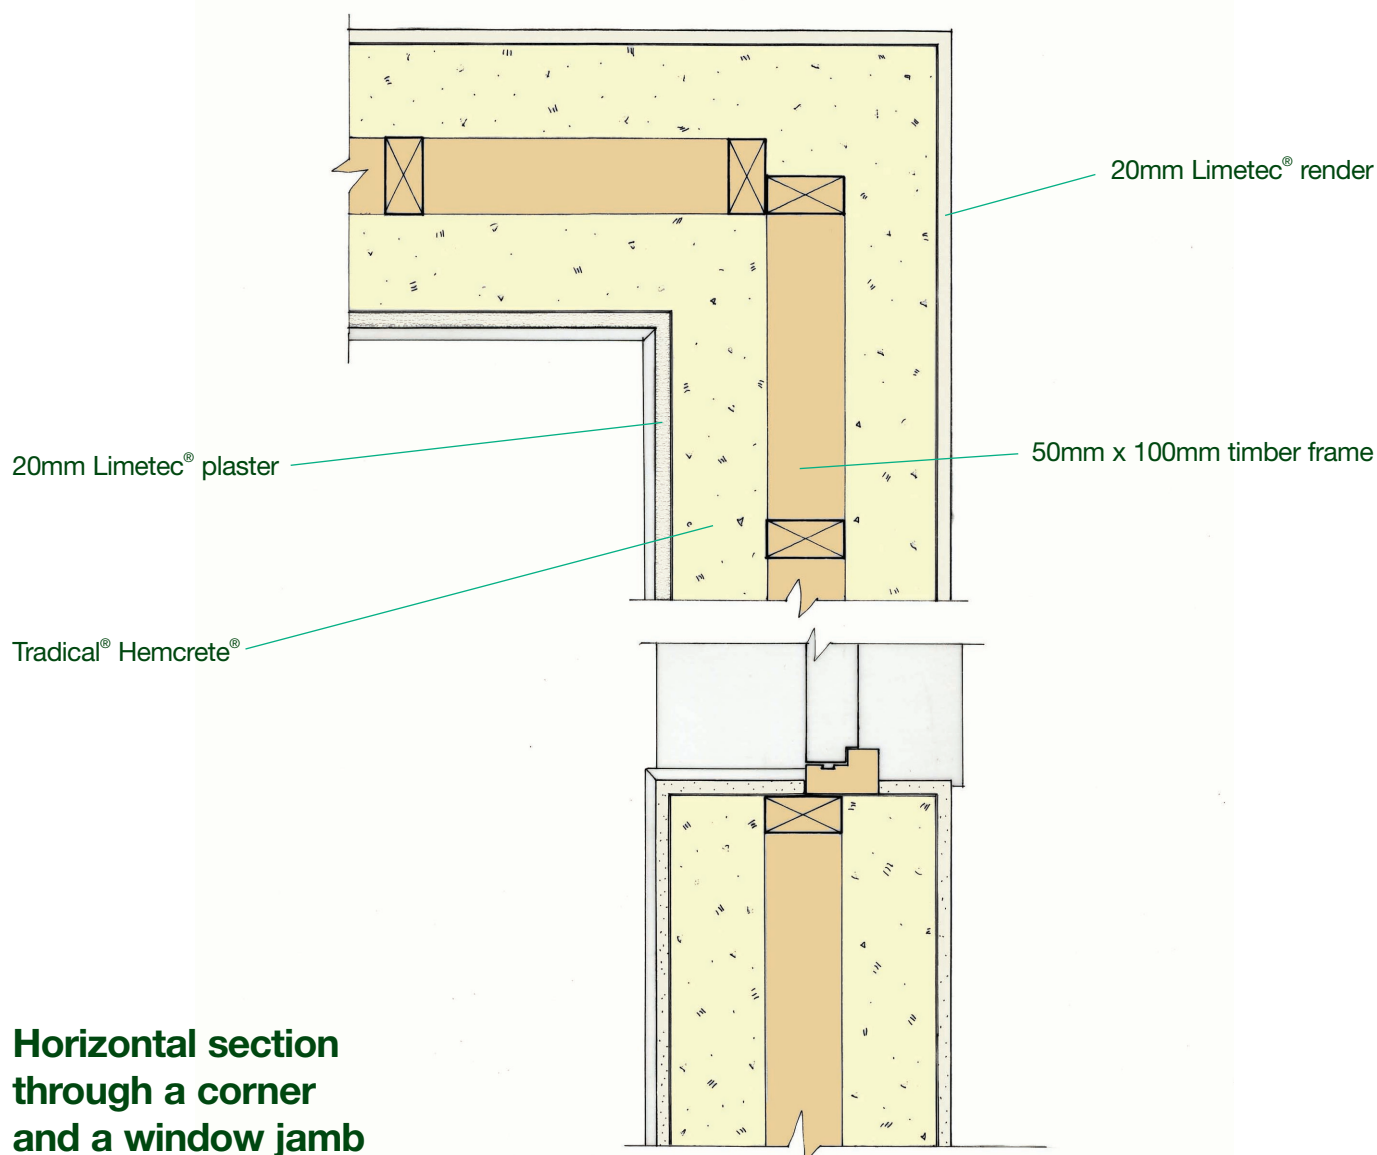


Tradical® Hemcrete® Walling with permanent internal formwork - For shuttered Tradical® Hemcrete®

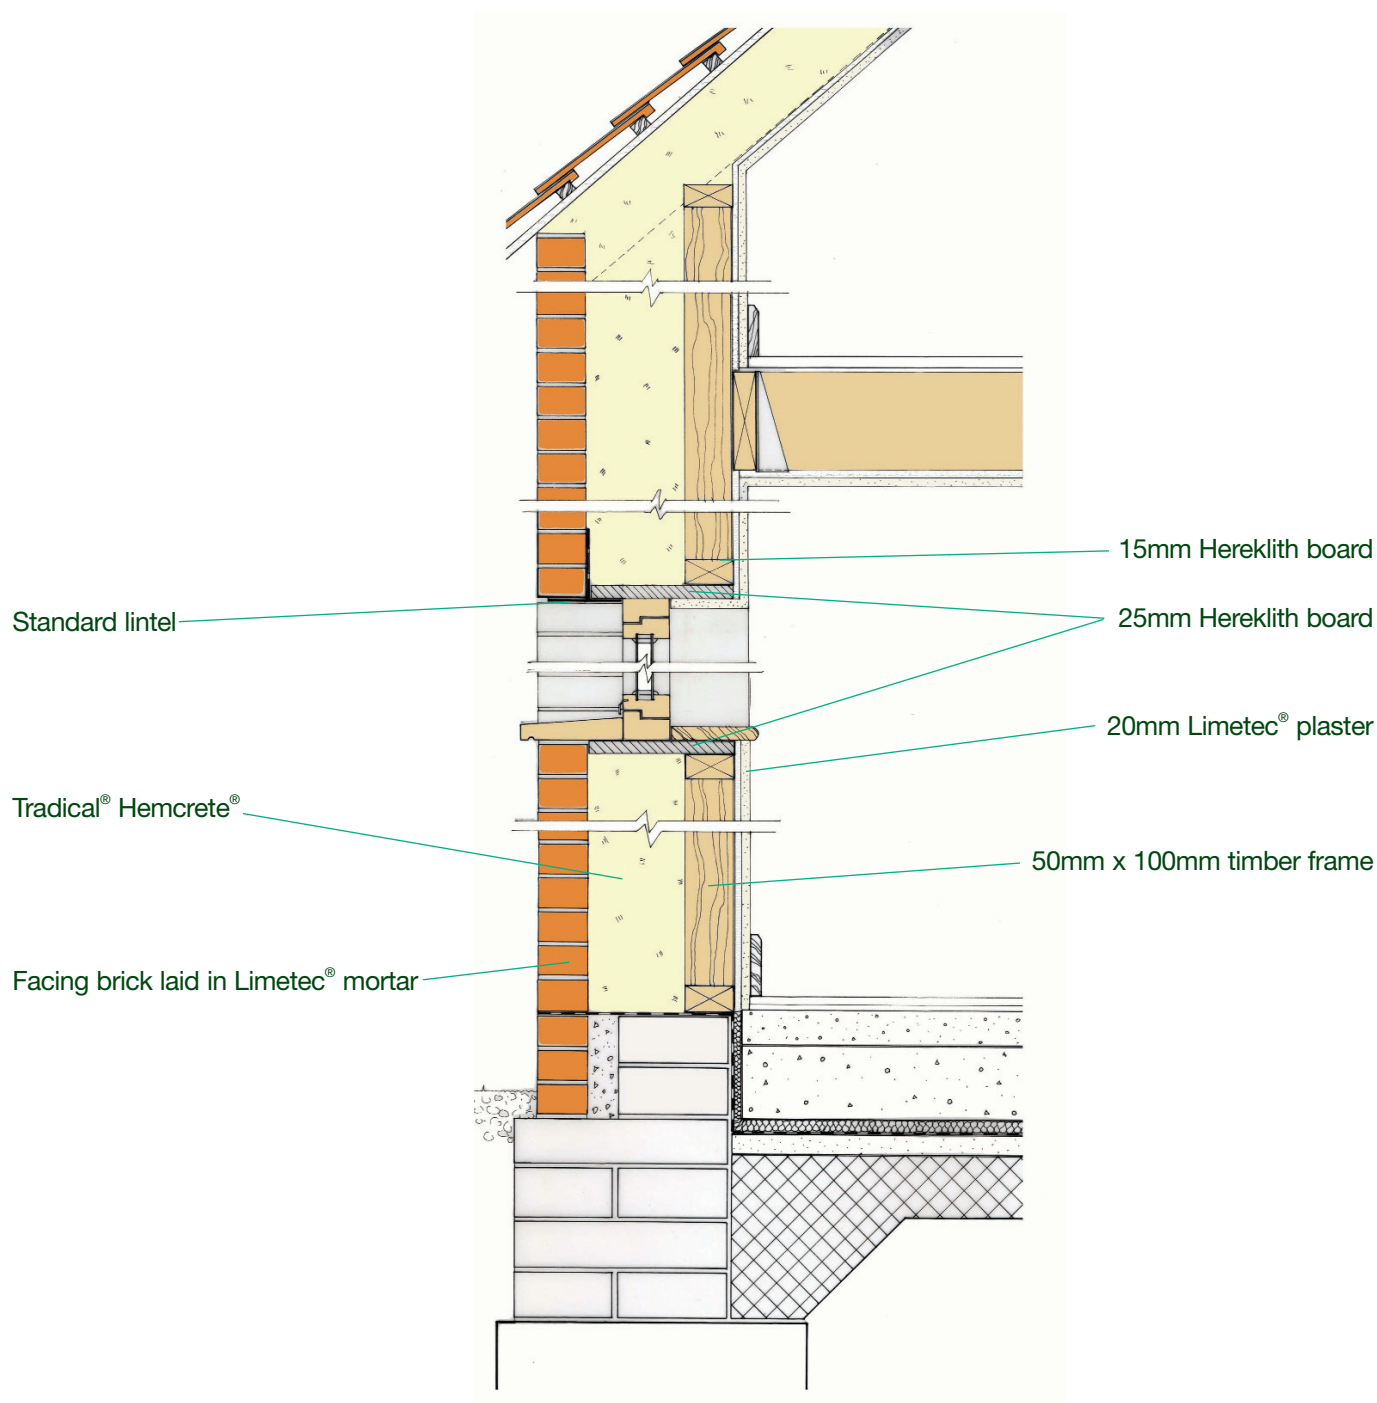


Tradical® Hemcrete® **Walling with permanent internal formwork -** **For spray application of Tradical® Hemcrete®**

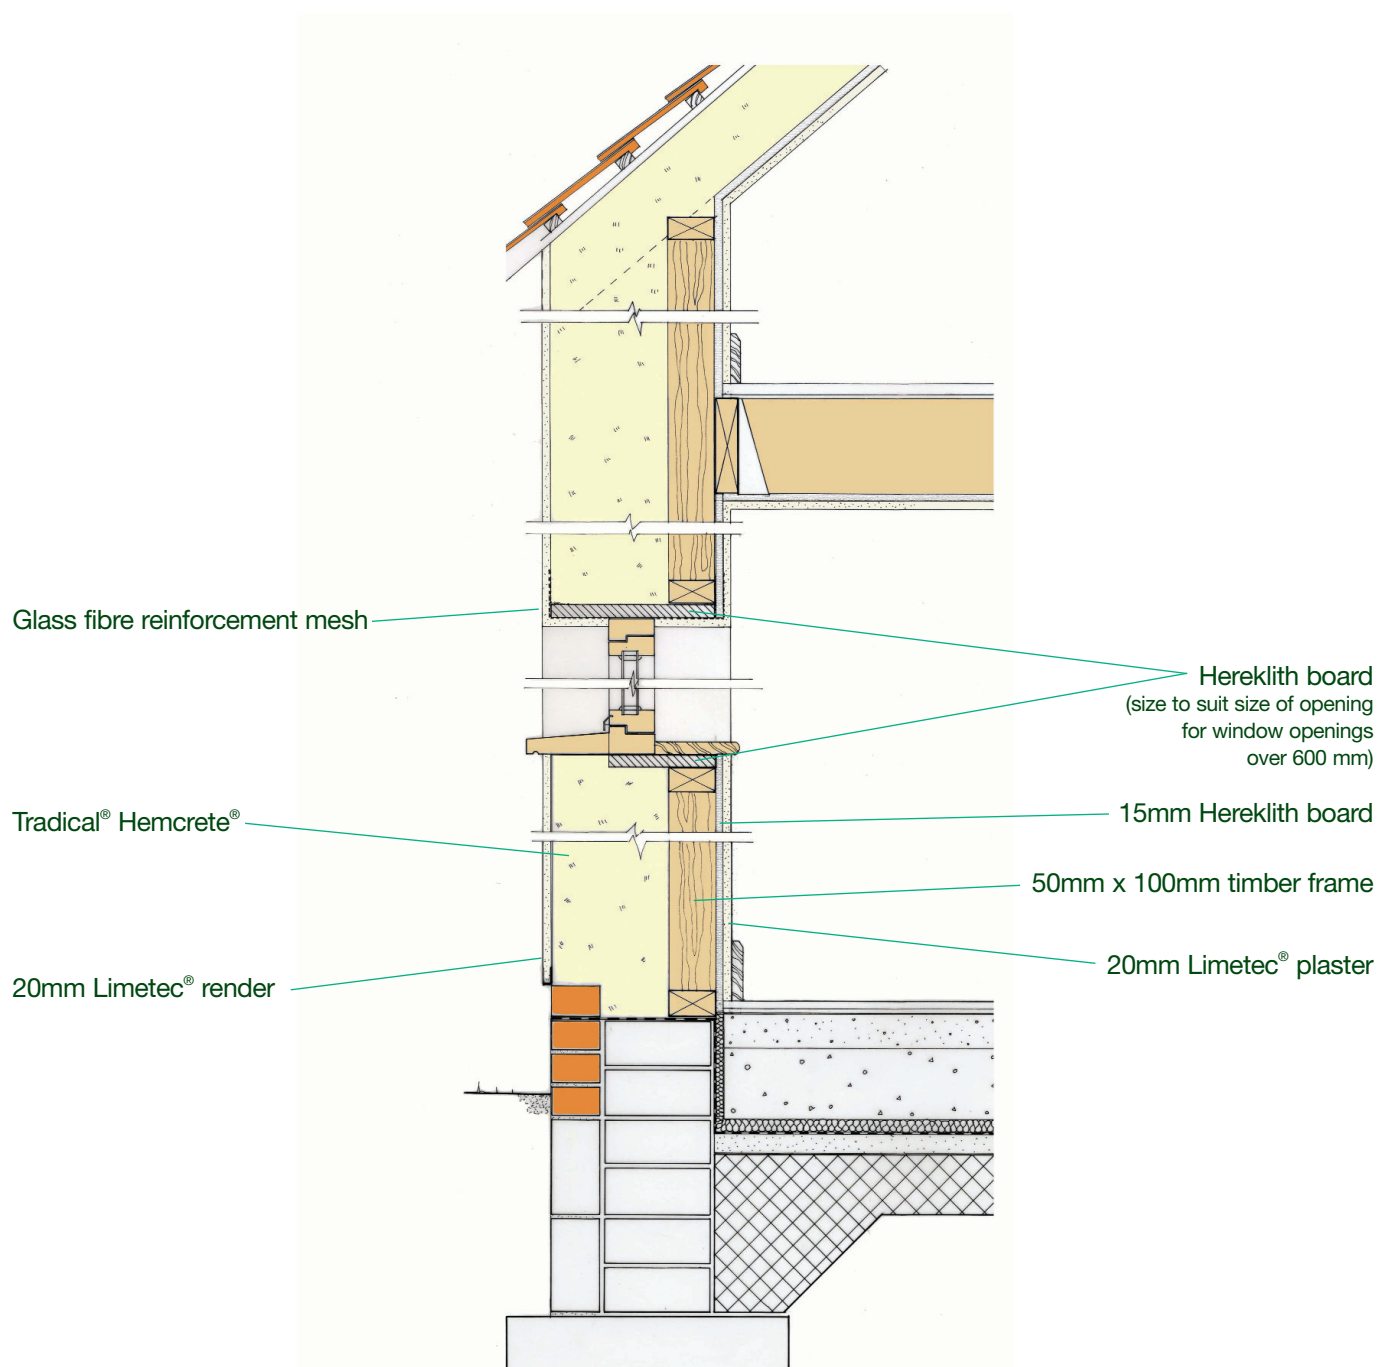

Tradical® Hemcrete® Walling with permanent internal formwork - For spray application of Tradical® Hemcrete®

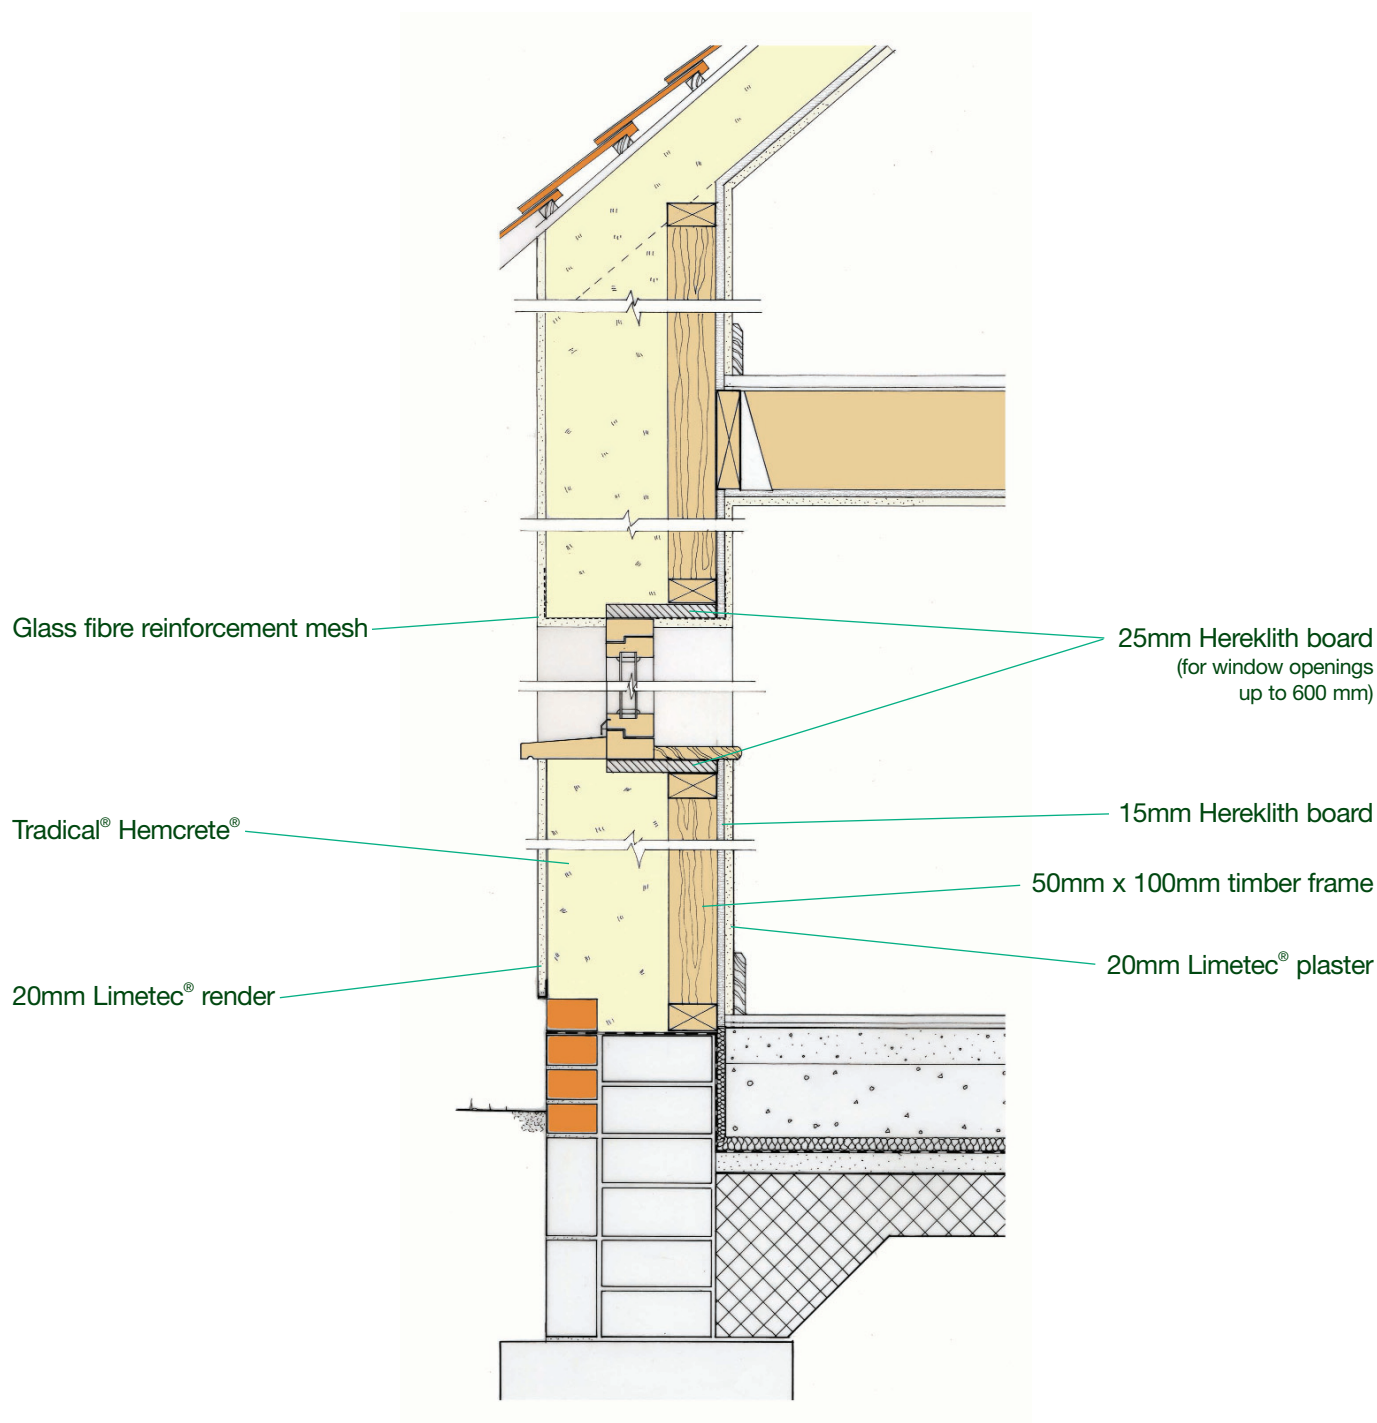

Tradical® Hemcrete® Rendered wall with timber frame in centre - For casting between temporary shuttering

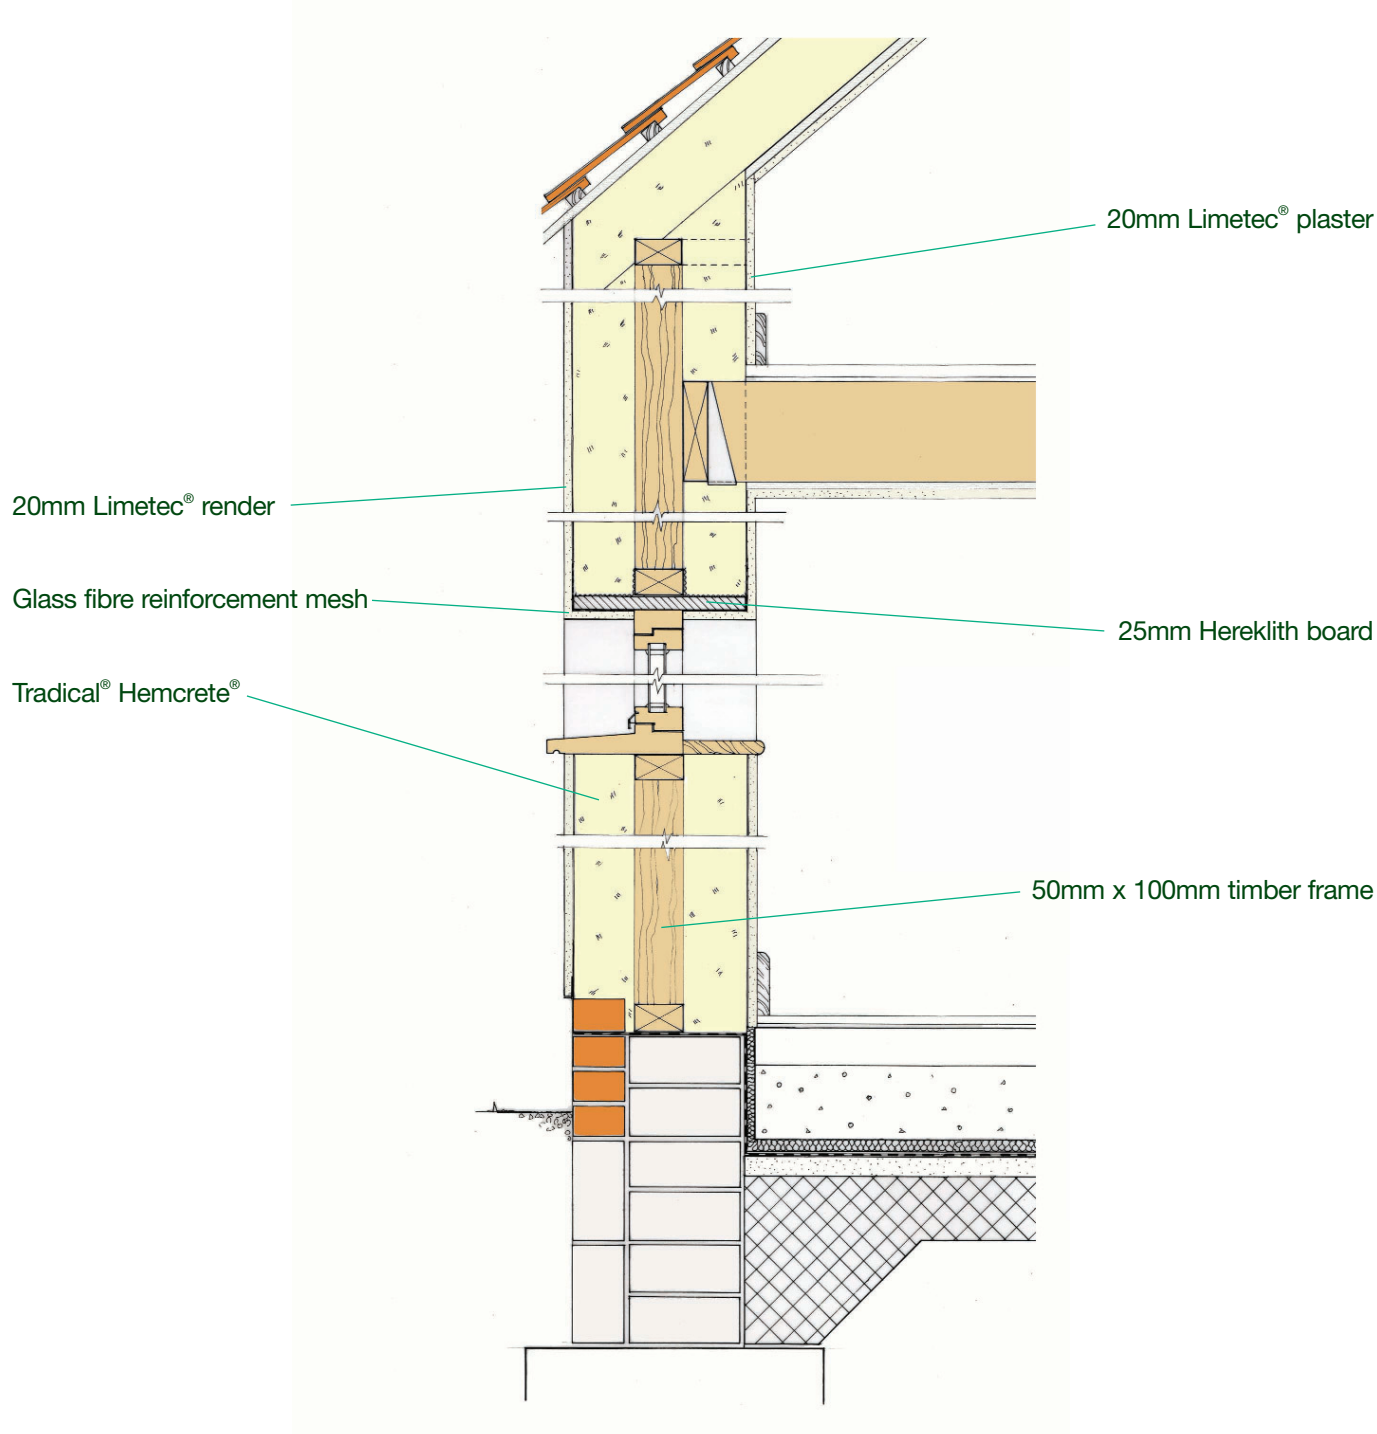

Tradical® Hemcrete® Weather boarded wall as permanent formwork - For spray application of Tradical® Hemcrete®

