
Future Works Housing - 'Hwylus Haus'

Future Works Housing Design Competition 2009: Stage 2

3 Bedroom House (Plot 1)

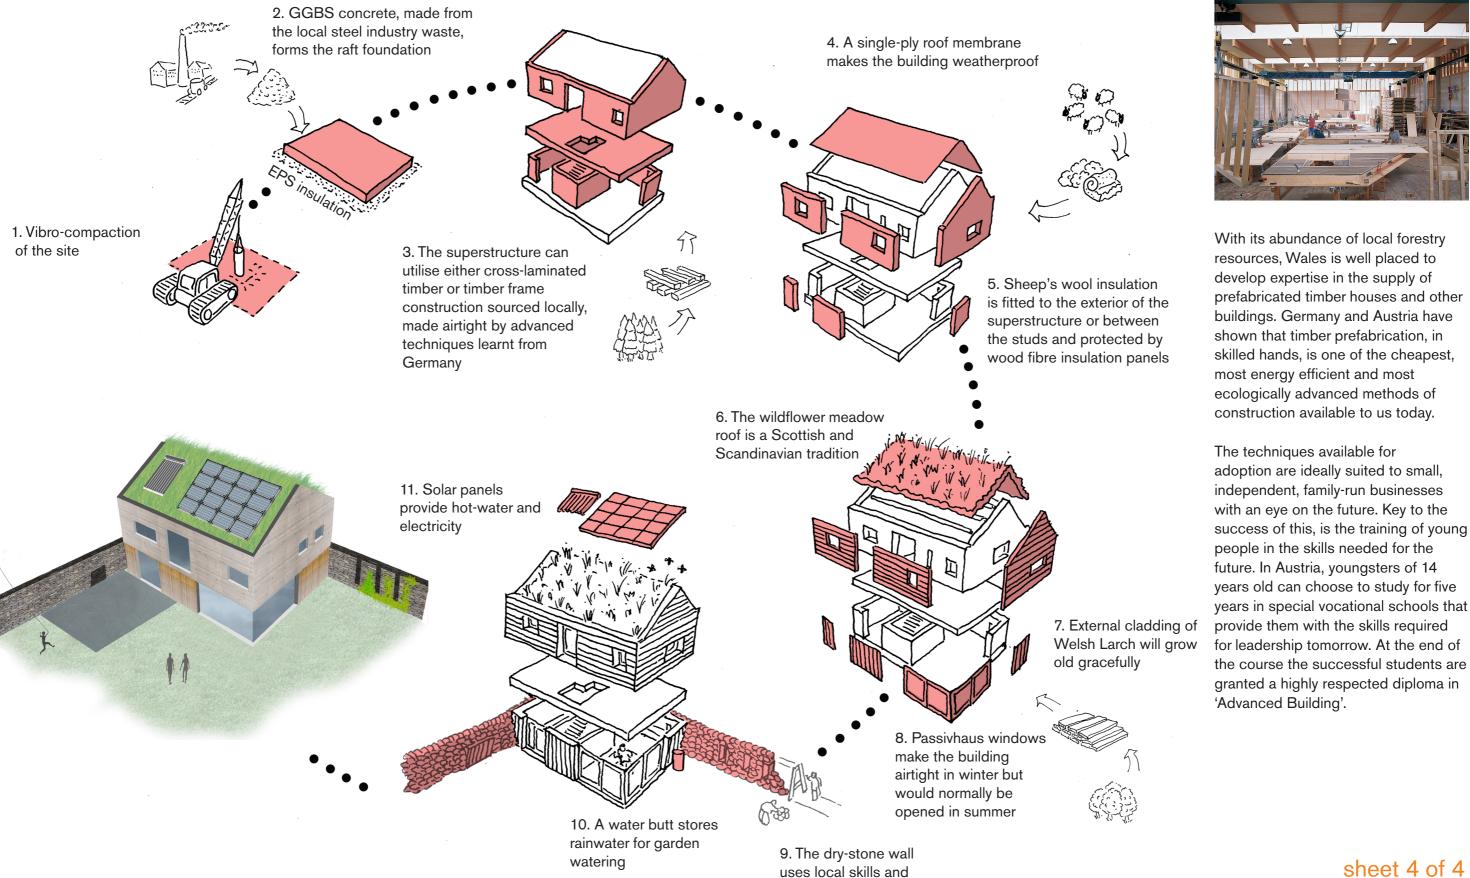

workforce

sheet 4 of 4 bere:architects