



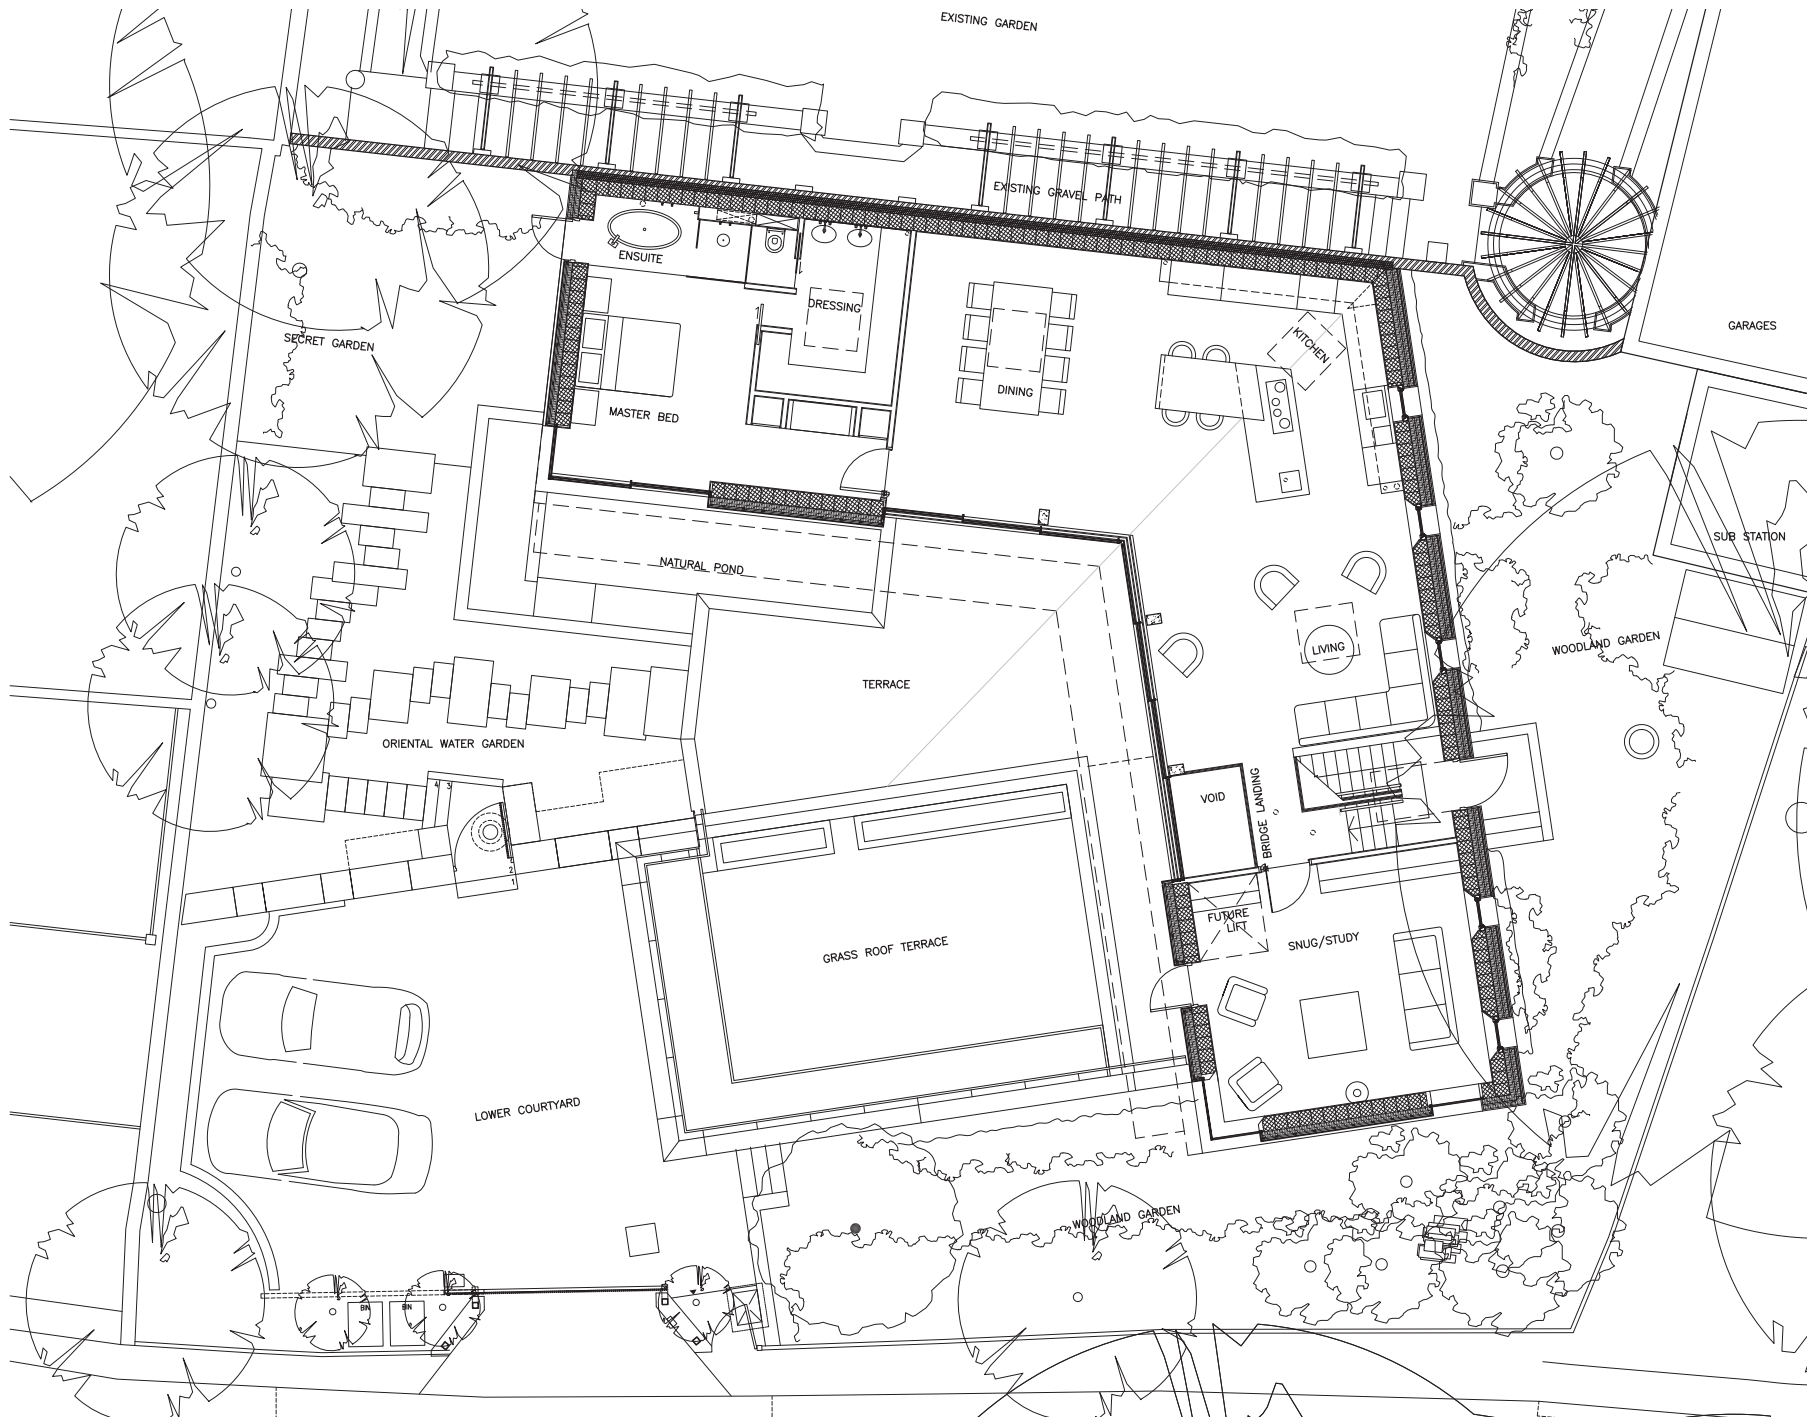

DO NOT SCALE OFF THIS DRAWING
ALL DIMENSIONS MUST BE CHECKED ON SITE
DRAWING THE ARCHITECT'S OF ANY
WORKMANSHIP MUST BE CONSTRUCTION

PLAN SIZE: A1
PLOT DATE: 17/10/14
DRAWN BY: PHILIP & CAROLINE COOPER
DATE: 17/10/14

NOTES

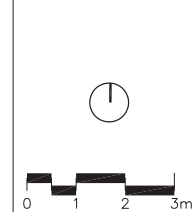

NOTE: ALL SETTING OUT DIMENSIONS
TAKEN FROM CENTER LINE OF PARTITION
UNLESS OTHERWISE NOTED

WALL FINISH:

- (P) LIMEWASH PAINT
- (FC) FAIR FACED CONCRETE
- (PP) POLISHED PLASTER

REV	DATE	DESCRIPTION	REVISION HISTORY	17/10/14
001	10.01.13	ISSUED FOR CONSTRUCTION		CP
002	10.04.13	COURTYARD AND ORIENTAL GARDEN UPDATES		CP
003	11.10.13	STONE IN SNUG SETTING OUT REVISED		CP
004	18.11.13	LANDSCAPE UPDATES, INCLUDING A LIVING		CP
005	18.11.13	COURTYARD AND TERRACE SETTING OUT REVISED		CP
006	10.04.12	SETTING OUT CHANGING AREAS FOR INTERNAL		CP
007	10.04.12	STONE AND TERRACE AREAS FOR INTERNAL		CP
008	10.04.12	SEE EXHIBITARY ARCHITECTURE FOLLOWING SURVEY, NEW		CP

E2 Architecture+Interiors
The Design Studio
27 Holwell Row
London, EC2A 4JB
020 7183 2285
studio@e2architecture.com
www.e2architecture.com

PROJECT:
THE PAVILION
PAGODA GARDENS, SE3 OZ
CLIENT:
PHILIP & CAROLINE COOPER

DRAWING TITLE:
UPPER GROUND FLOOR
PLAN
PROPOSED
SCALE: 1/150 | 1/150 | 1/150
DRAWING NO:
1016-1011
REV:
C07